

DOVE DALE SUBDIVISION

03 SENE

DL 182

PT OL 48

6-26-9566
THOMAS HAMILL REVOCABLE TRUST
JEAN HAMILL REVOCABLE TRUST
10 A

1305.81

6-26-1094.3
JOSEPH S SCHWEIGHARDT
STEVAN F SCHWEIGHARDT
16.8 A

OL 1

3

18

WILLEM

6-26-164.118
TOWNE COUNTRY CLUB INC
72.13 A


COUNTRY OAKS

6-26-164.103
TOWNE COUNTRY CLUB INC
21.39 A

1292.71

6-26-1093
TOWNE COUNTRY CLUB
44.19 A

1057.39

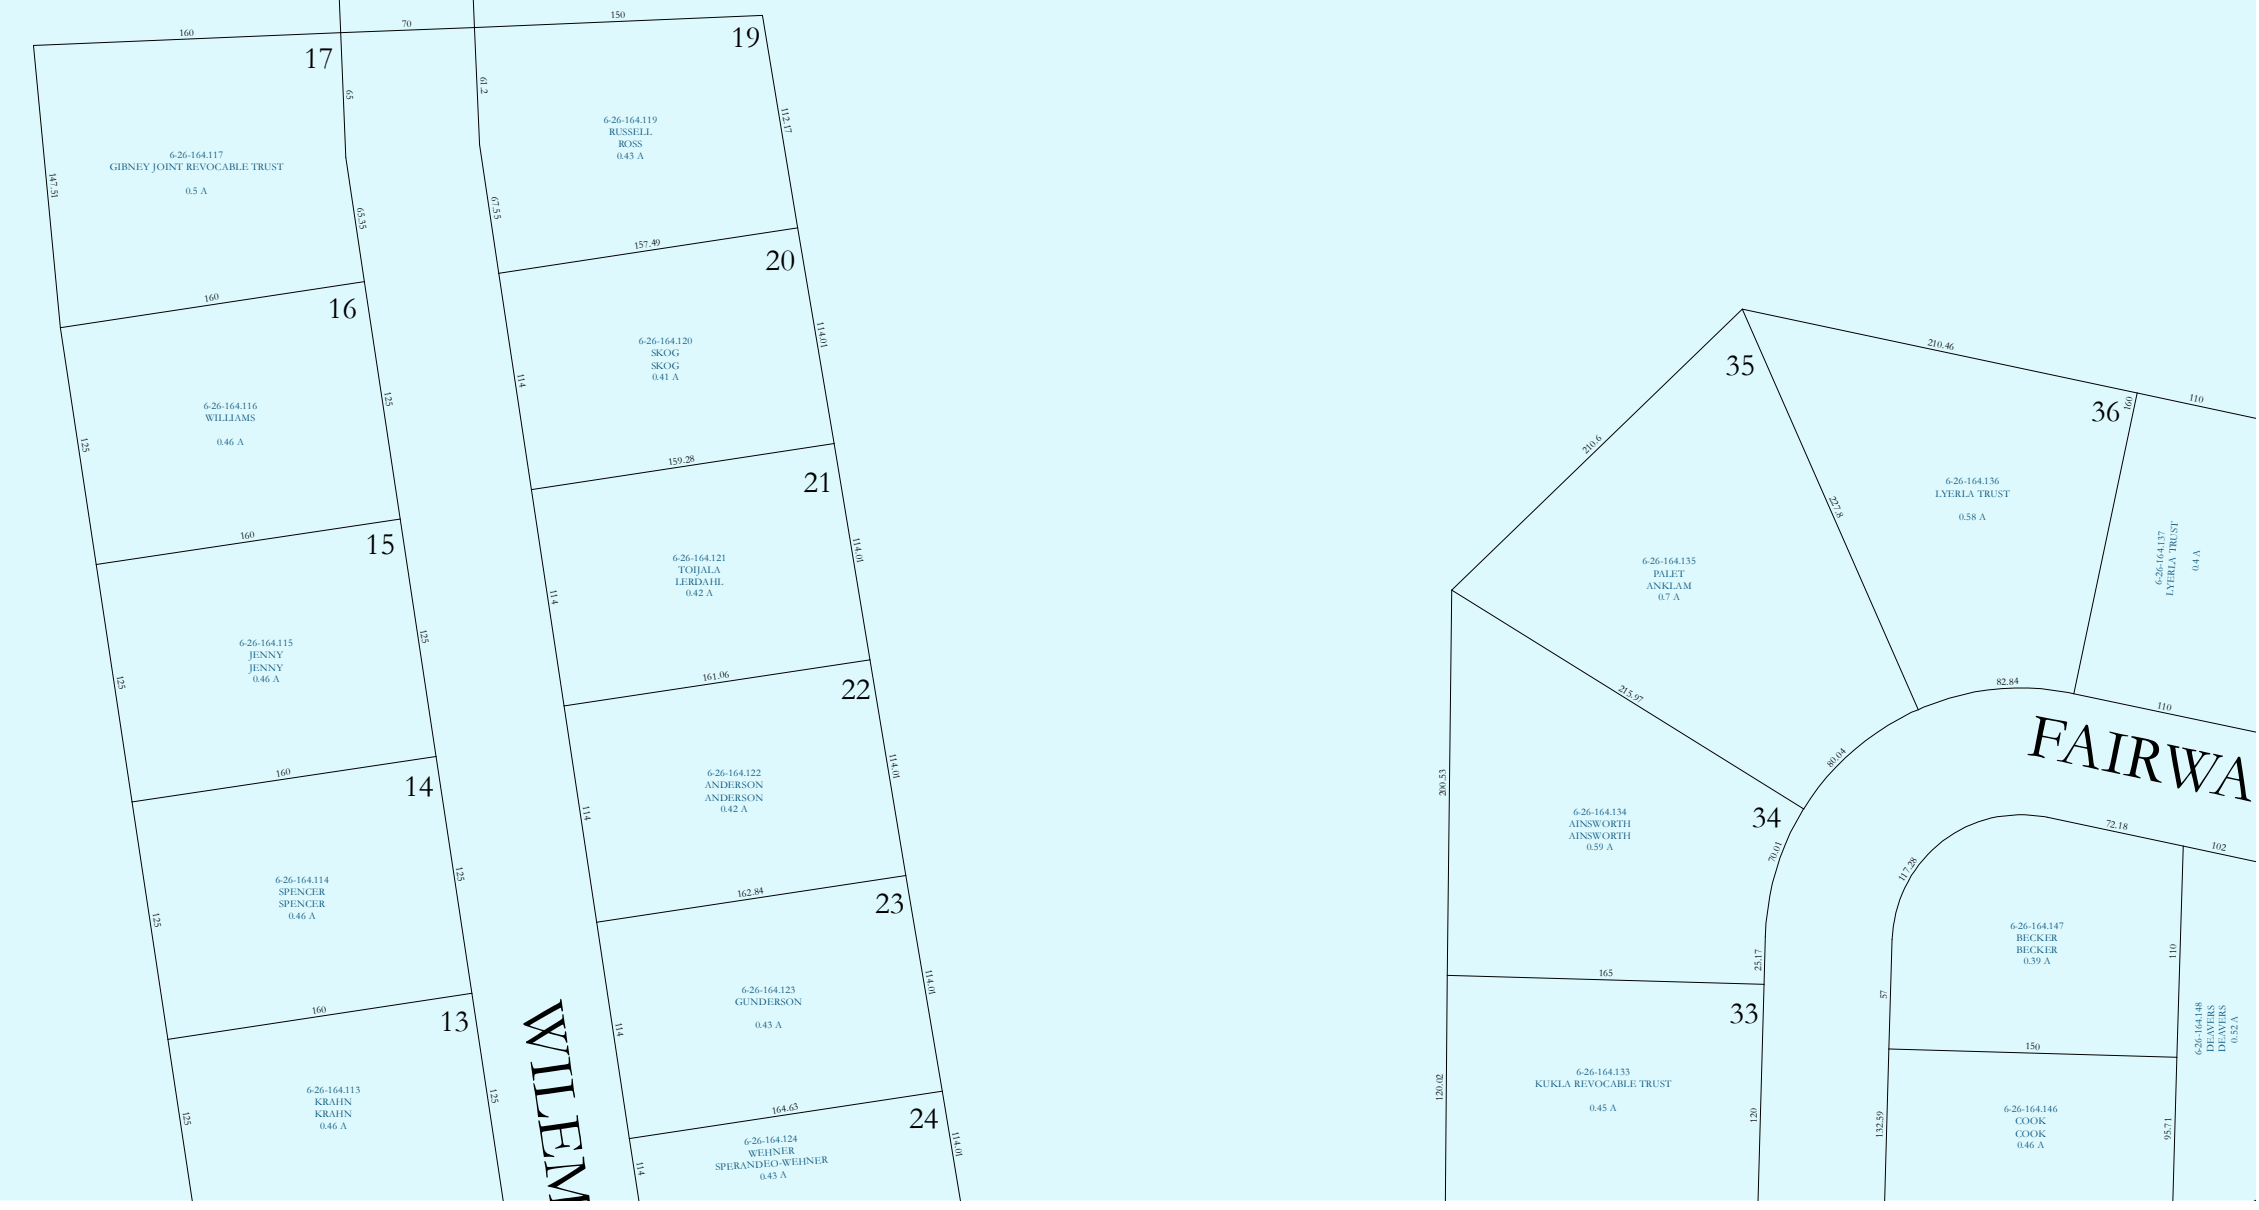


03 SESTE

Property Division Map

City
of
Edgerton

T. 4 N. - R. 12 E.
Section 03 NESE

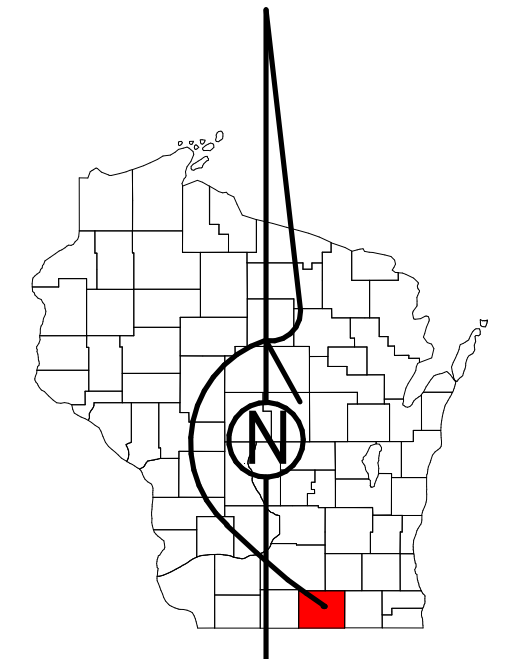

STATE OF WISCONSIN
COUNTY OF ROCK

PREPARED BY

REAL PROPERTY DESCRIPTION
DEPARTMENT
USING
ROCK COUNTY
GEOGRAPHIC INFORMATION SYSTEM

DUPLICATION OF THIS MAP PROHIBITED
WITHOUT THE WRITTEN CONSENT OF THE
REAL PROPERTY DESCRIPTION DEPARTMENT.

THIS MAP WAS PREPARED PURSUANT
TO SECTION 3109 WIS. STATS.
USING PUBLIC RECORDS. IT IS NOT INTENDED
TO BE A SUBSTITUTE FOR AN
ACTUAL FIELD SURVEY
AND IS ADVISORY ONLY.

DISTANCES SHOWN ON THIS
MAP WERE PRODUCED BY
THE GIS SYSTEM AND ARE
FOR REFERENCE ONLY.
SEE DOCUMENT OF RECORD
FOR ACTUAL DISTANCE.

0 12.5 25 50 75 100
Feet

- Gap
- Overlap
- Town of Fulton
- CSM
- CSMHYDRO
- CSMLOT
- CSMLOTHYDRO
- MFL
- dam
- easement
- hydro
- lots
- parcels
- parcelshydro
- roadrv

See Pages

January 1, 2019

03 NESE