


Property Division Map

City
of
Milton

T. 4 N. - R. 13 E.
Section 27 NE

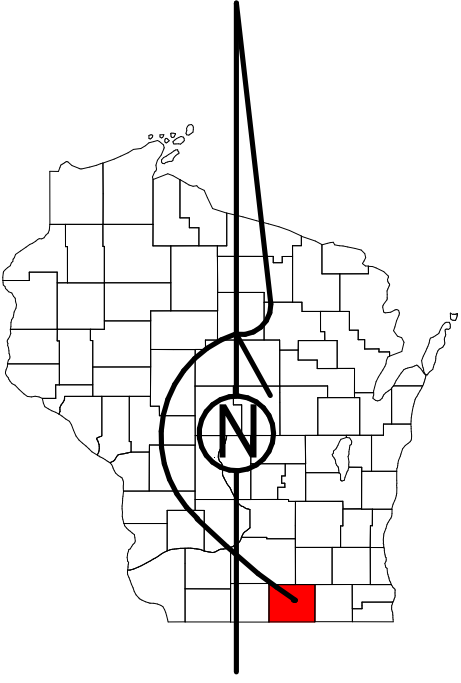

STATE OF WISCONSIN
COUNTY OF ROCK

PREPARED BY

REAL PROPERTY DESCRIPTION
DEPARTMENT

USING


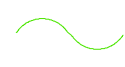
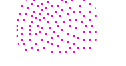













ROCK COUNTY
GEOGRAPHIC INFORMATION SYSTEM

DUPLICATION OF THIS MAP PROHIBITED
WITHOUT THE WRITTEN CONSENT OF THE
REAL PROPERTY DESCRIPTION DEPARTMENT.

THIS MAP WAS PREPARED PURSUANT
TO SECTION 70.09 WIS. STATS.
USING PUBLIC RECORDS. IT IS NOT INTENDED
TO BE A SUBSTITUTE FOR AN
ACTUAL FIELD SURVEY
AND IS ADVISORY ONLY.

DISTANCES SHOWN ON THIS
MAP WERE PRODUCED BY
THE GIS SYSTEM AND ARE
FOR REFERENCE ONLY.
SEE DOCUMENT OF RECORD
FOR ACTUAL DISTANCE.


0 25 50 100 150 200
feet

-  Gap
-  MFL
-  Overlap
-  dam
-  Town of Milton
-  easement
-  Town of Harmony
-  hydro
-  CSM
-  lots
-  CSMHYDRO
-  parcels
-  CSMLOT
-  parcelshydro
-  CSMLOTHYDRO
-  roadrw

See Pages

January 1, 2019

27 NE

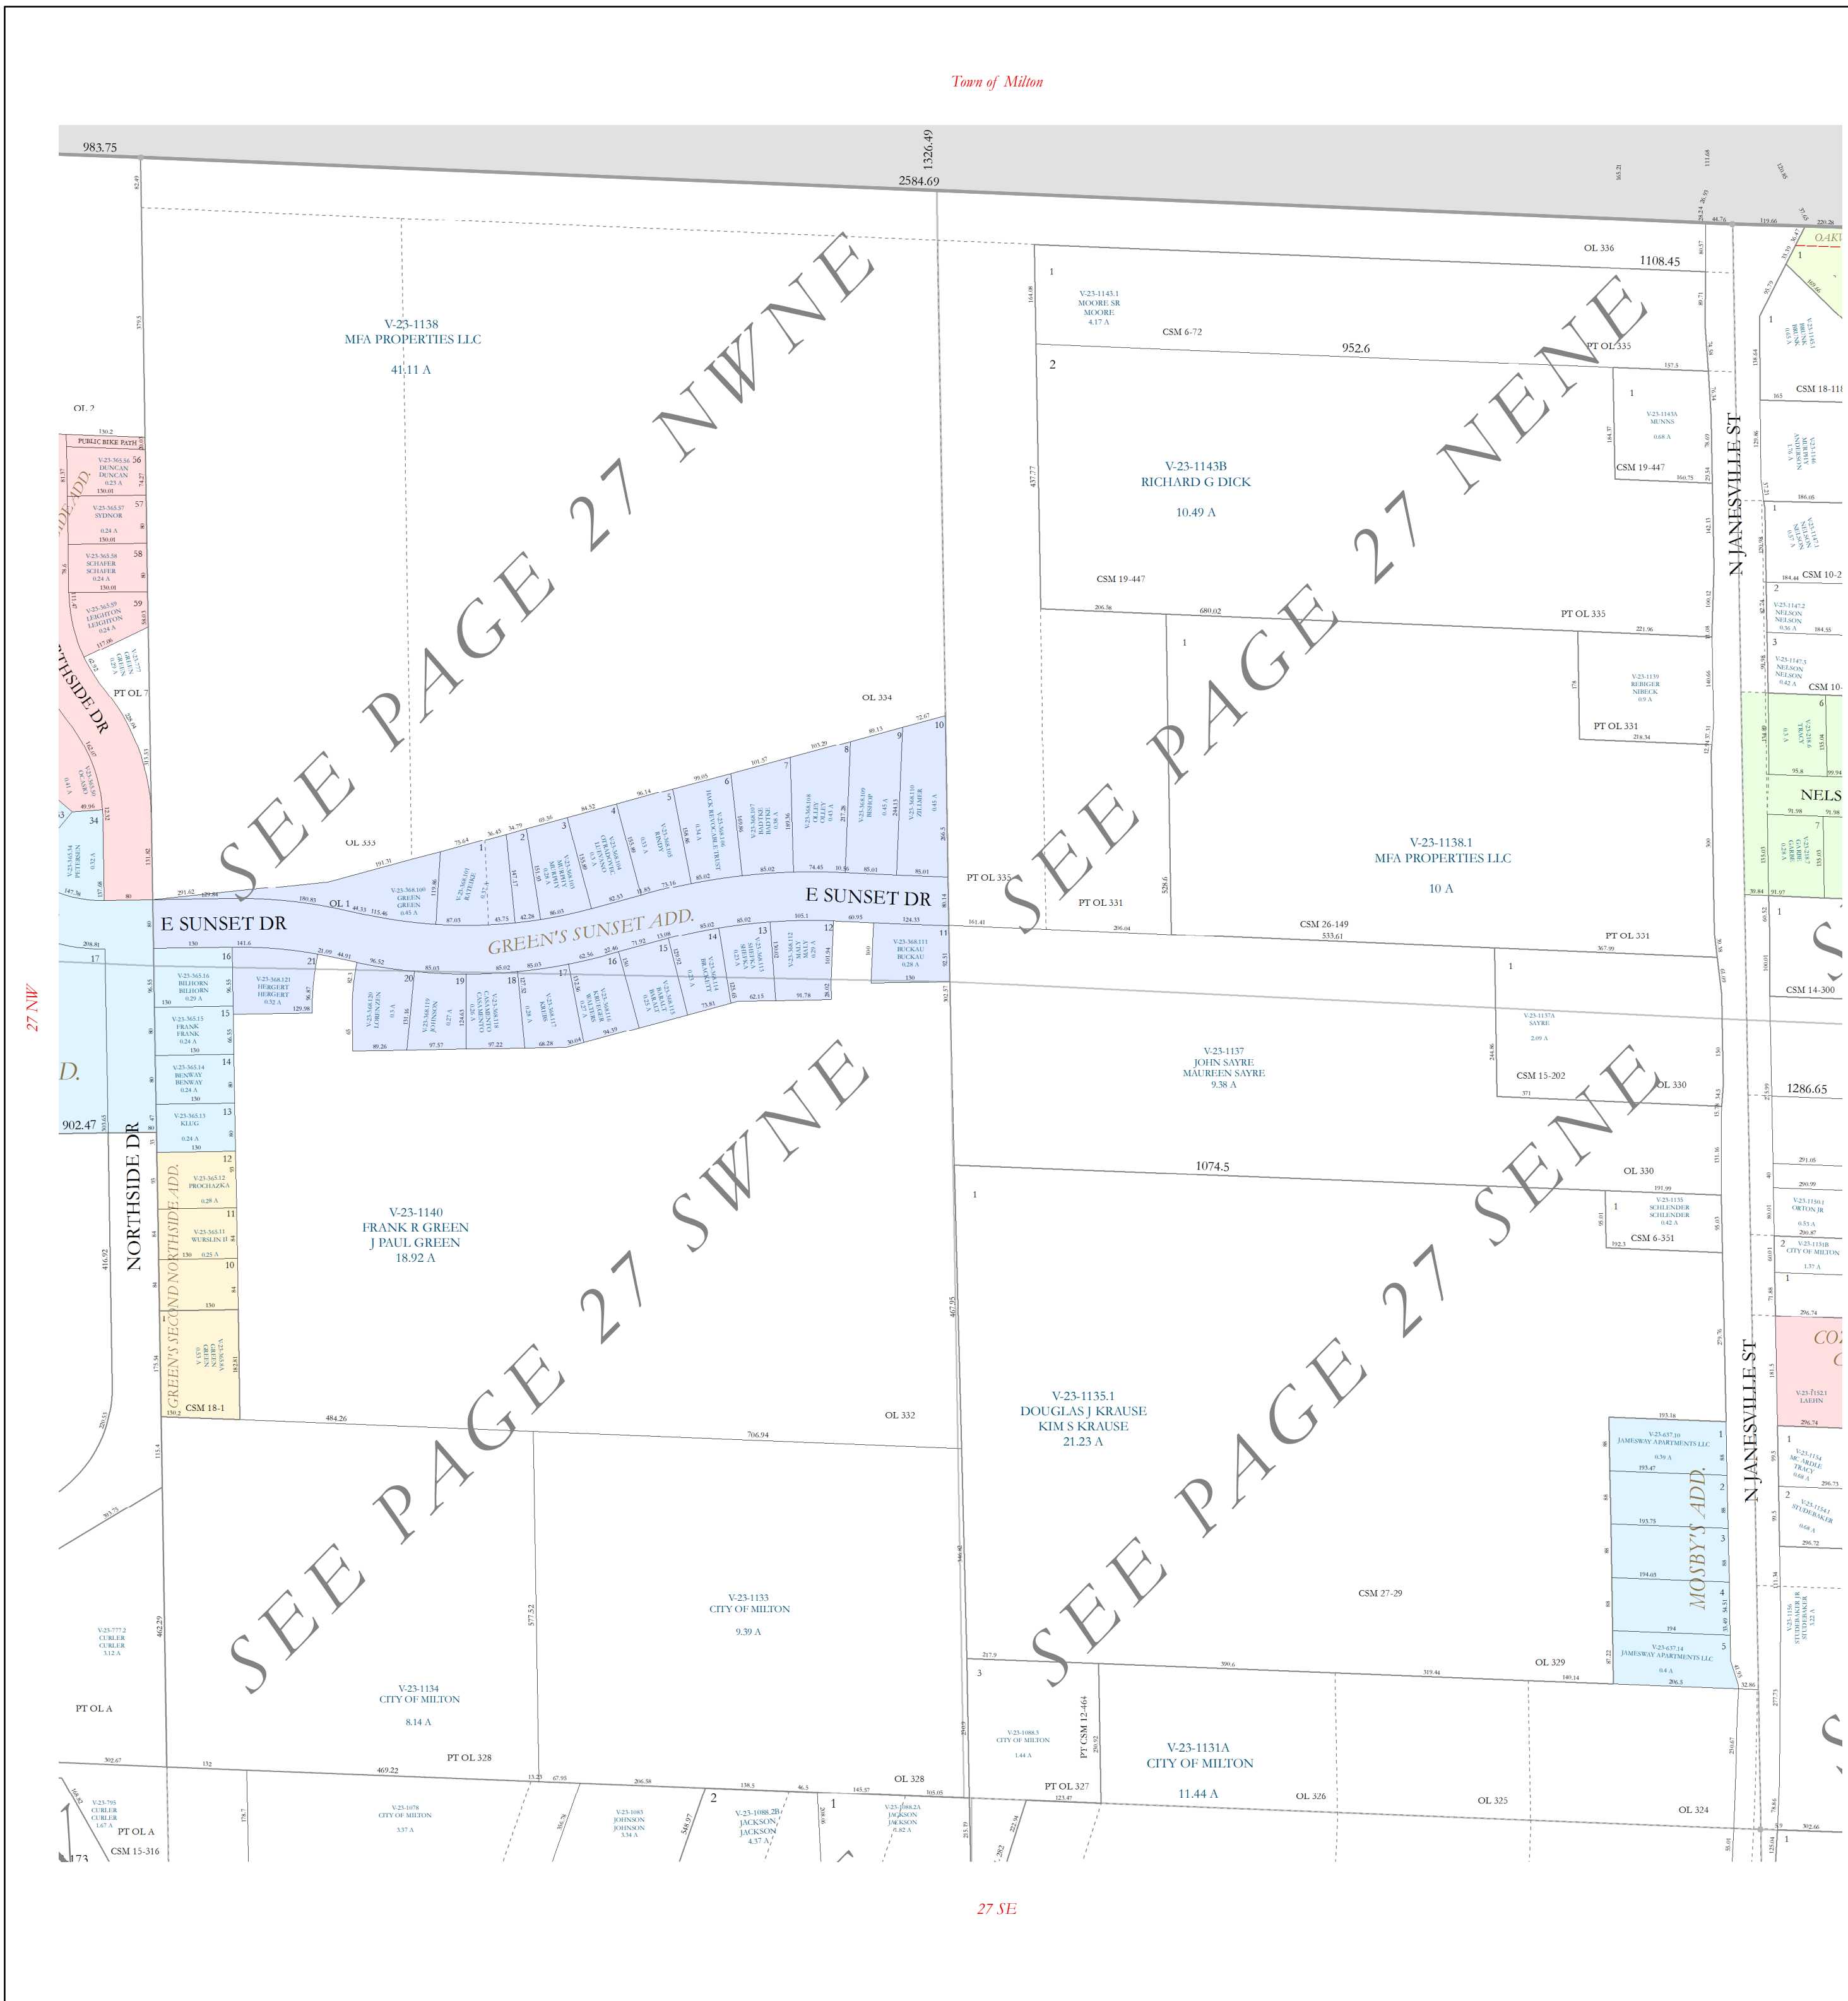

27 NW

26 NW

27 SE