


# Property Division Map

Town of Avon

T. 1 N. - R. 10 E.  
Section 01

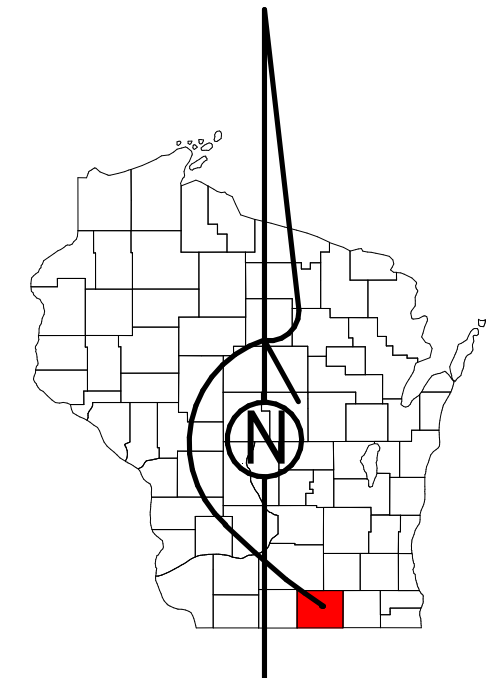

STATE OF WISCONSIN  
COUNTY OF ROCK

PREPARED BY

REAL PROPERTY DESCRIPTION  
DEPARTMENT

USING

ROCK COUNTY  
GEOGRAPHIC INFORMATION SYSTEM

DUPLICATION OF THIS MAP PROHIBITED  
WITHOUT THE WRITTEN CONSENT OF THE  
REAL PROPERTY DESCRIPTION DEPARTMENT.

THIS MAP WAS PREPARED PURSUANT  
TO SECTION 76.09 WIS. STATS.  
USING PUBLIC RECORDS. IT IS NOT INTENDED  
TO BE A SUBSTITUTE FOR AN  
ACTUAL FIELD SURVEY  
AND IS ADVISORY ONLY.


DISTANCES SHOWN ON THIS  
MAP WERE PRODUCED BY THE  
GIS SYSTEM AND ARE  
FOR REFERENCE ONLY.  
SEE DOCUMENT OF RECORD  
FOR ACTUAL DISTANCE.

0 50 100 200 300 400  
Feet

- Gap
- CSMLOTHYDRO
- Overlap
- MFL
- 1921ccjgmt
- dam
- BLM Parcels
- easement
- BLM lots
- hydro
- BLM meander
- lots
- CSM
- parcels
- CSMHYDRO
- parcelshydro
- CSMLOT
- roadrw

See Pages

January 1, 2019

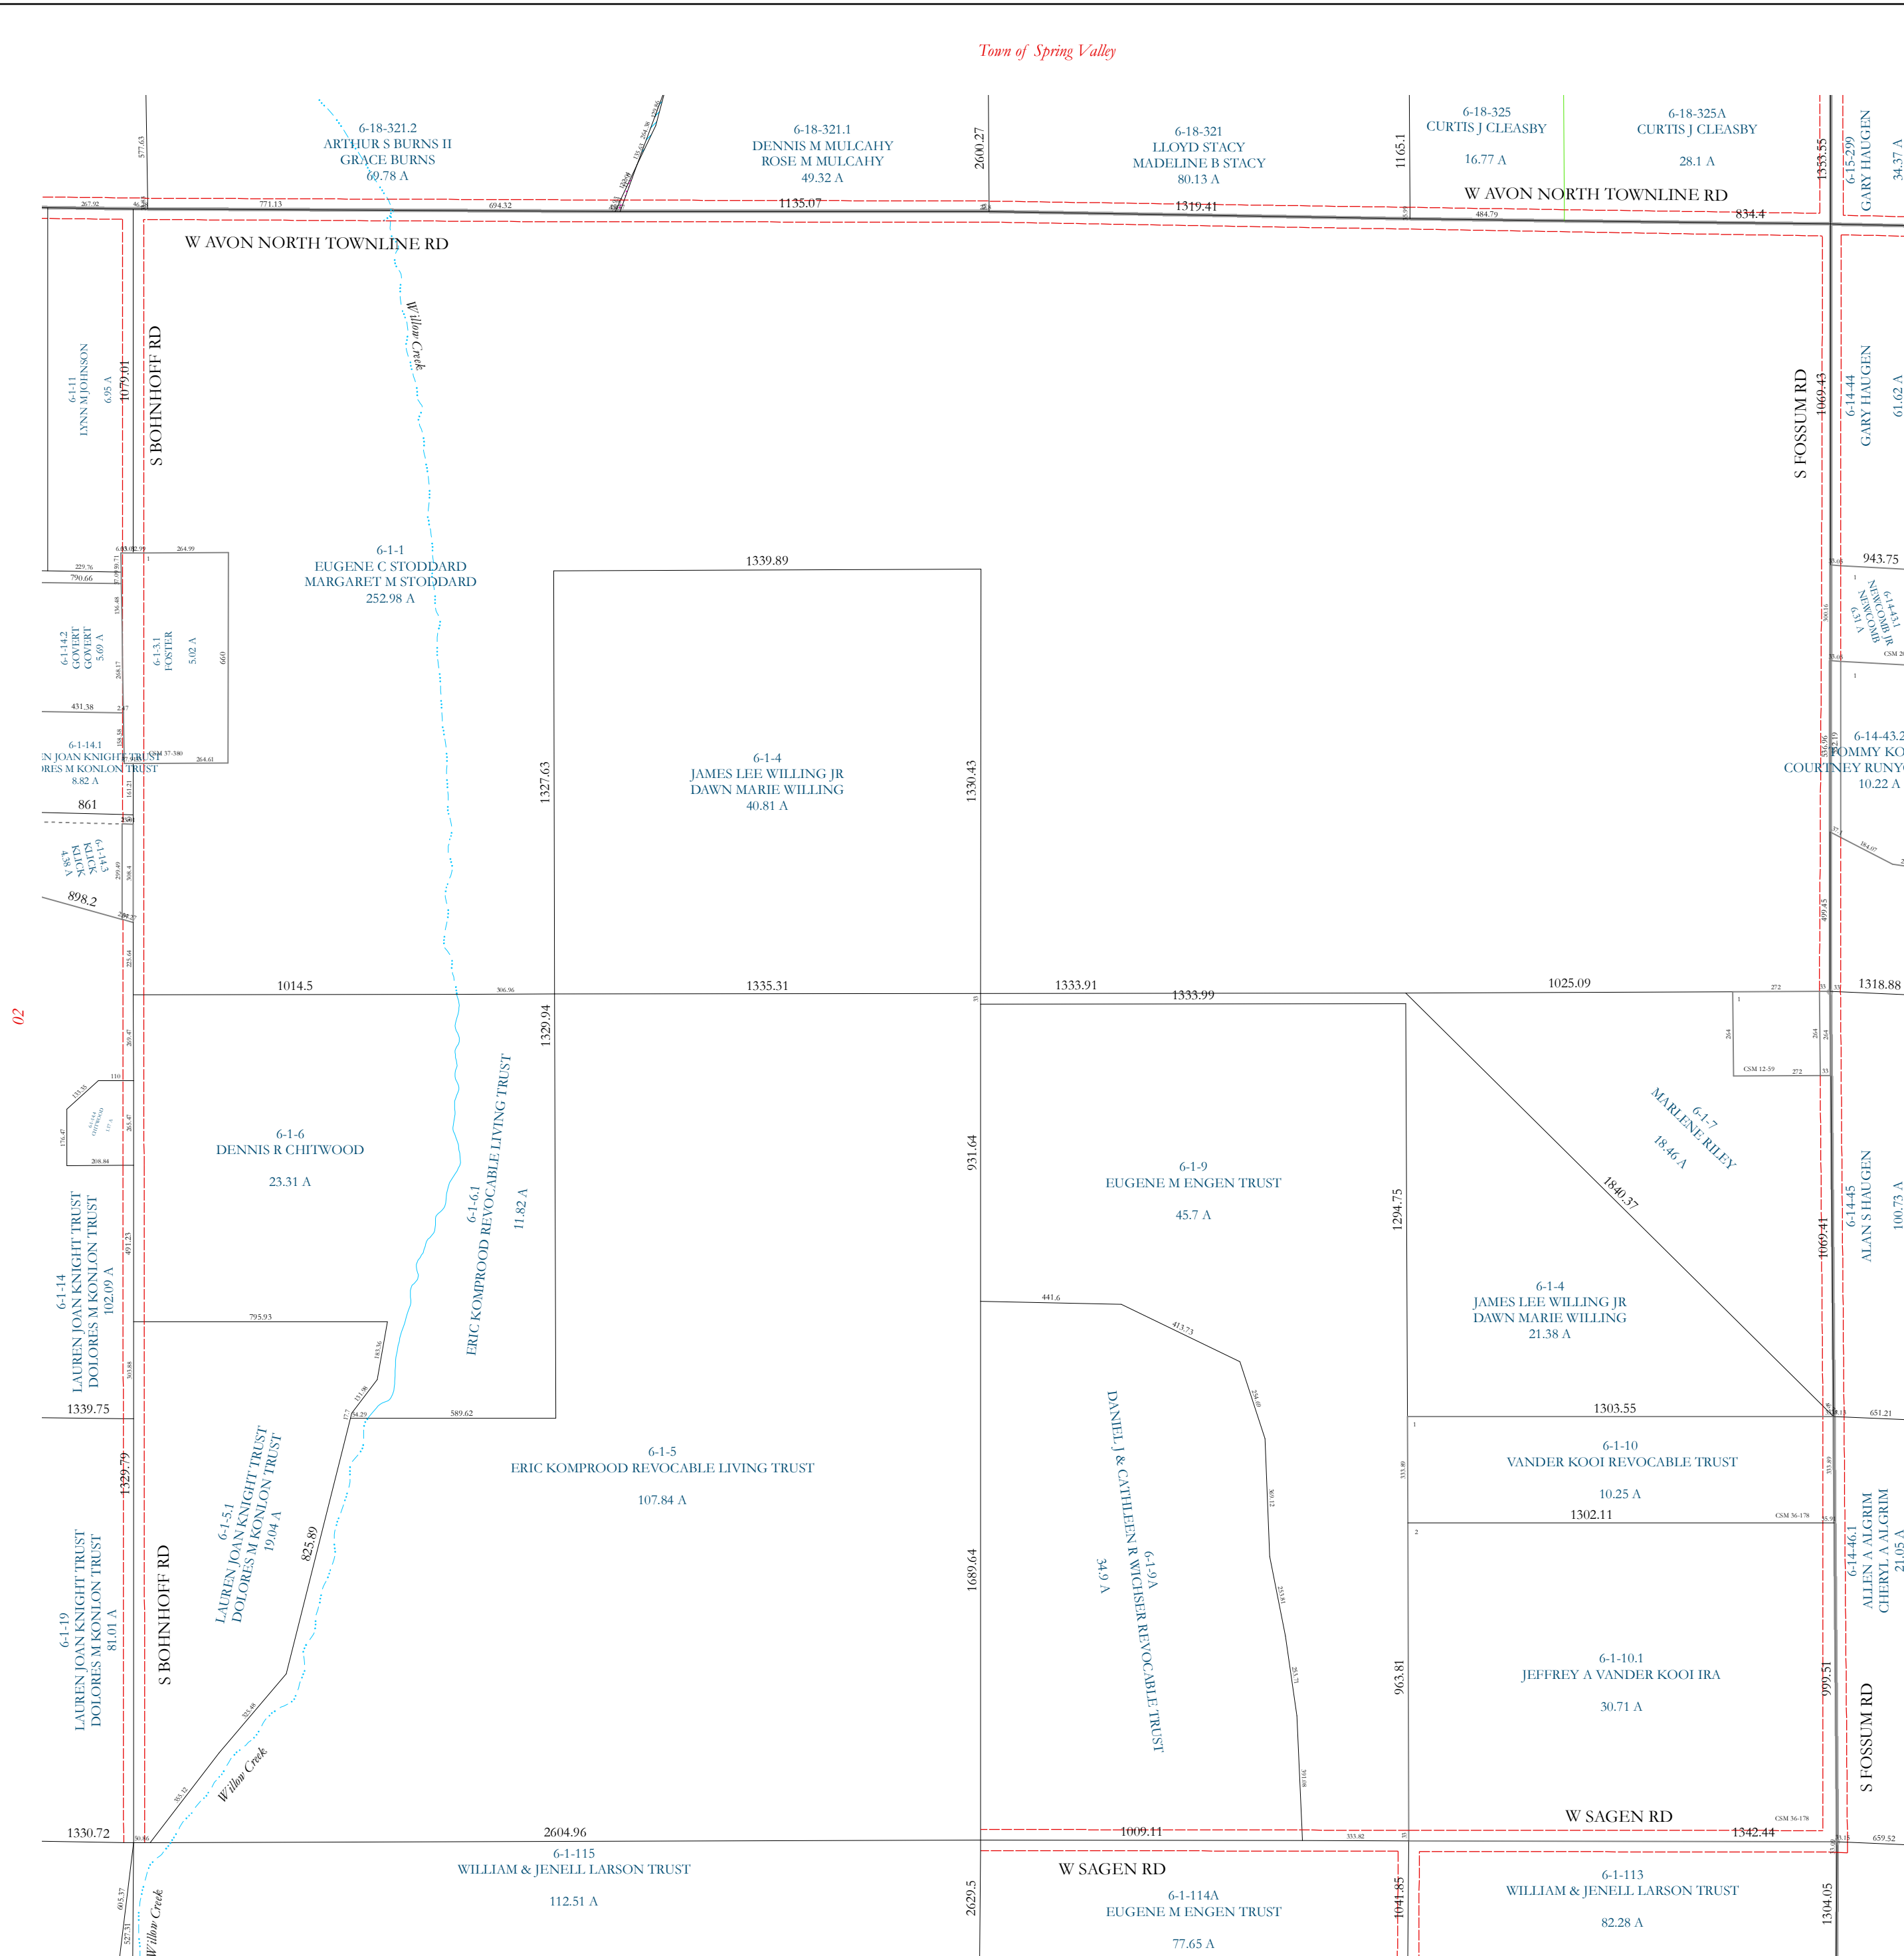

02

Town of Newburg

12