


Property Division Map

City
of
Milton

T. 4 N. - R. 13 E.
Section 26 NW

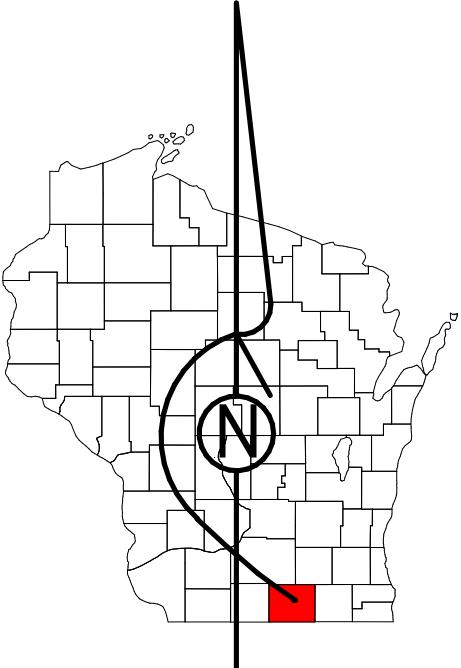

STATE OF WISCONSIN
COUNTY OF ROCK

PREPARED BY

**REAL PROPERTY DESCRIPTION
DEPARTMENT**

USING

**ROCK COUNTY
GEOGRAPHIC INFORMATION SYSTEM**

DUPLICATION OF THIS MAP PROHIBITED
WITHOUT THE WRITTEN CONSENT OF THE
REAL PROPERTY DESCRIPTION DEPARTMENT.

THIS MAP WAS PREPARED PURSUANT
TO SECTION 70.09 WIS. STATS.
USING PUBLIC RECORDS. IT IS NOT INTENDED
TO BE A SUBSTITUTE FOR AN
ACTUAL FIELD SURVEY
AND IS ADVISORY ONLY.

DISTANCES SHOWN ON THIS
MAP WERE PRODUCED BY
THE GIS SYSTEM AND ARE
FOR REFERENCE ONLY.
SEE DOCUMENT OF RECORD
FOR ACTUAL DISTANCE.


0 25 50 100 150 200
feet

- | | | | |
|--|-----------------|--|-------------|
| | Gap | | MFL |
| | Overlap | | dam |
| | Town of Milton | | casement |
| | Town of Harmony | | hydro |
| | CSM | | lots |
| | CSMHYDRO | | parcels |
| | CSMLOT | | parcelhydro |
| | CSMLOT | | roadrw |

See Pages

January 1, 2019

26 NW

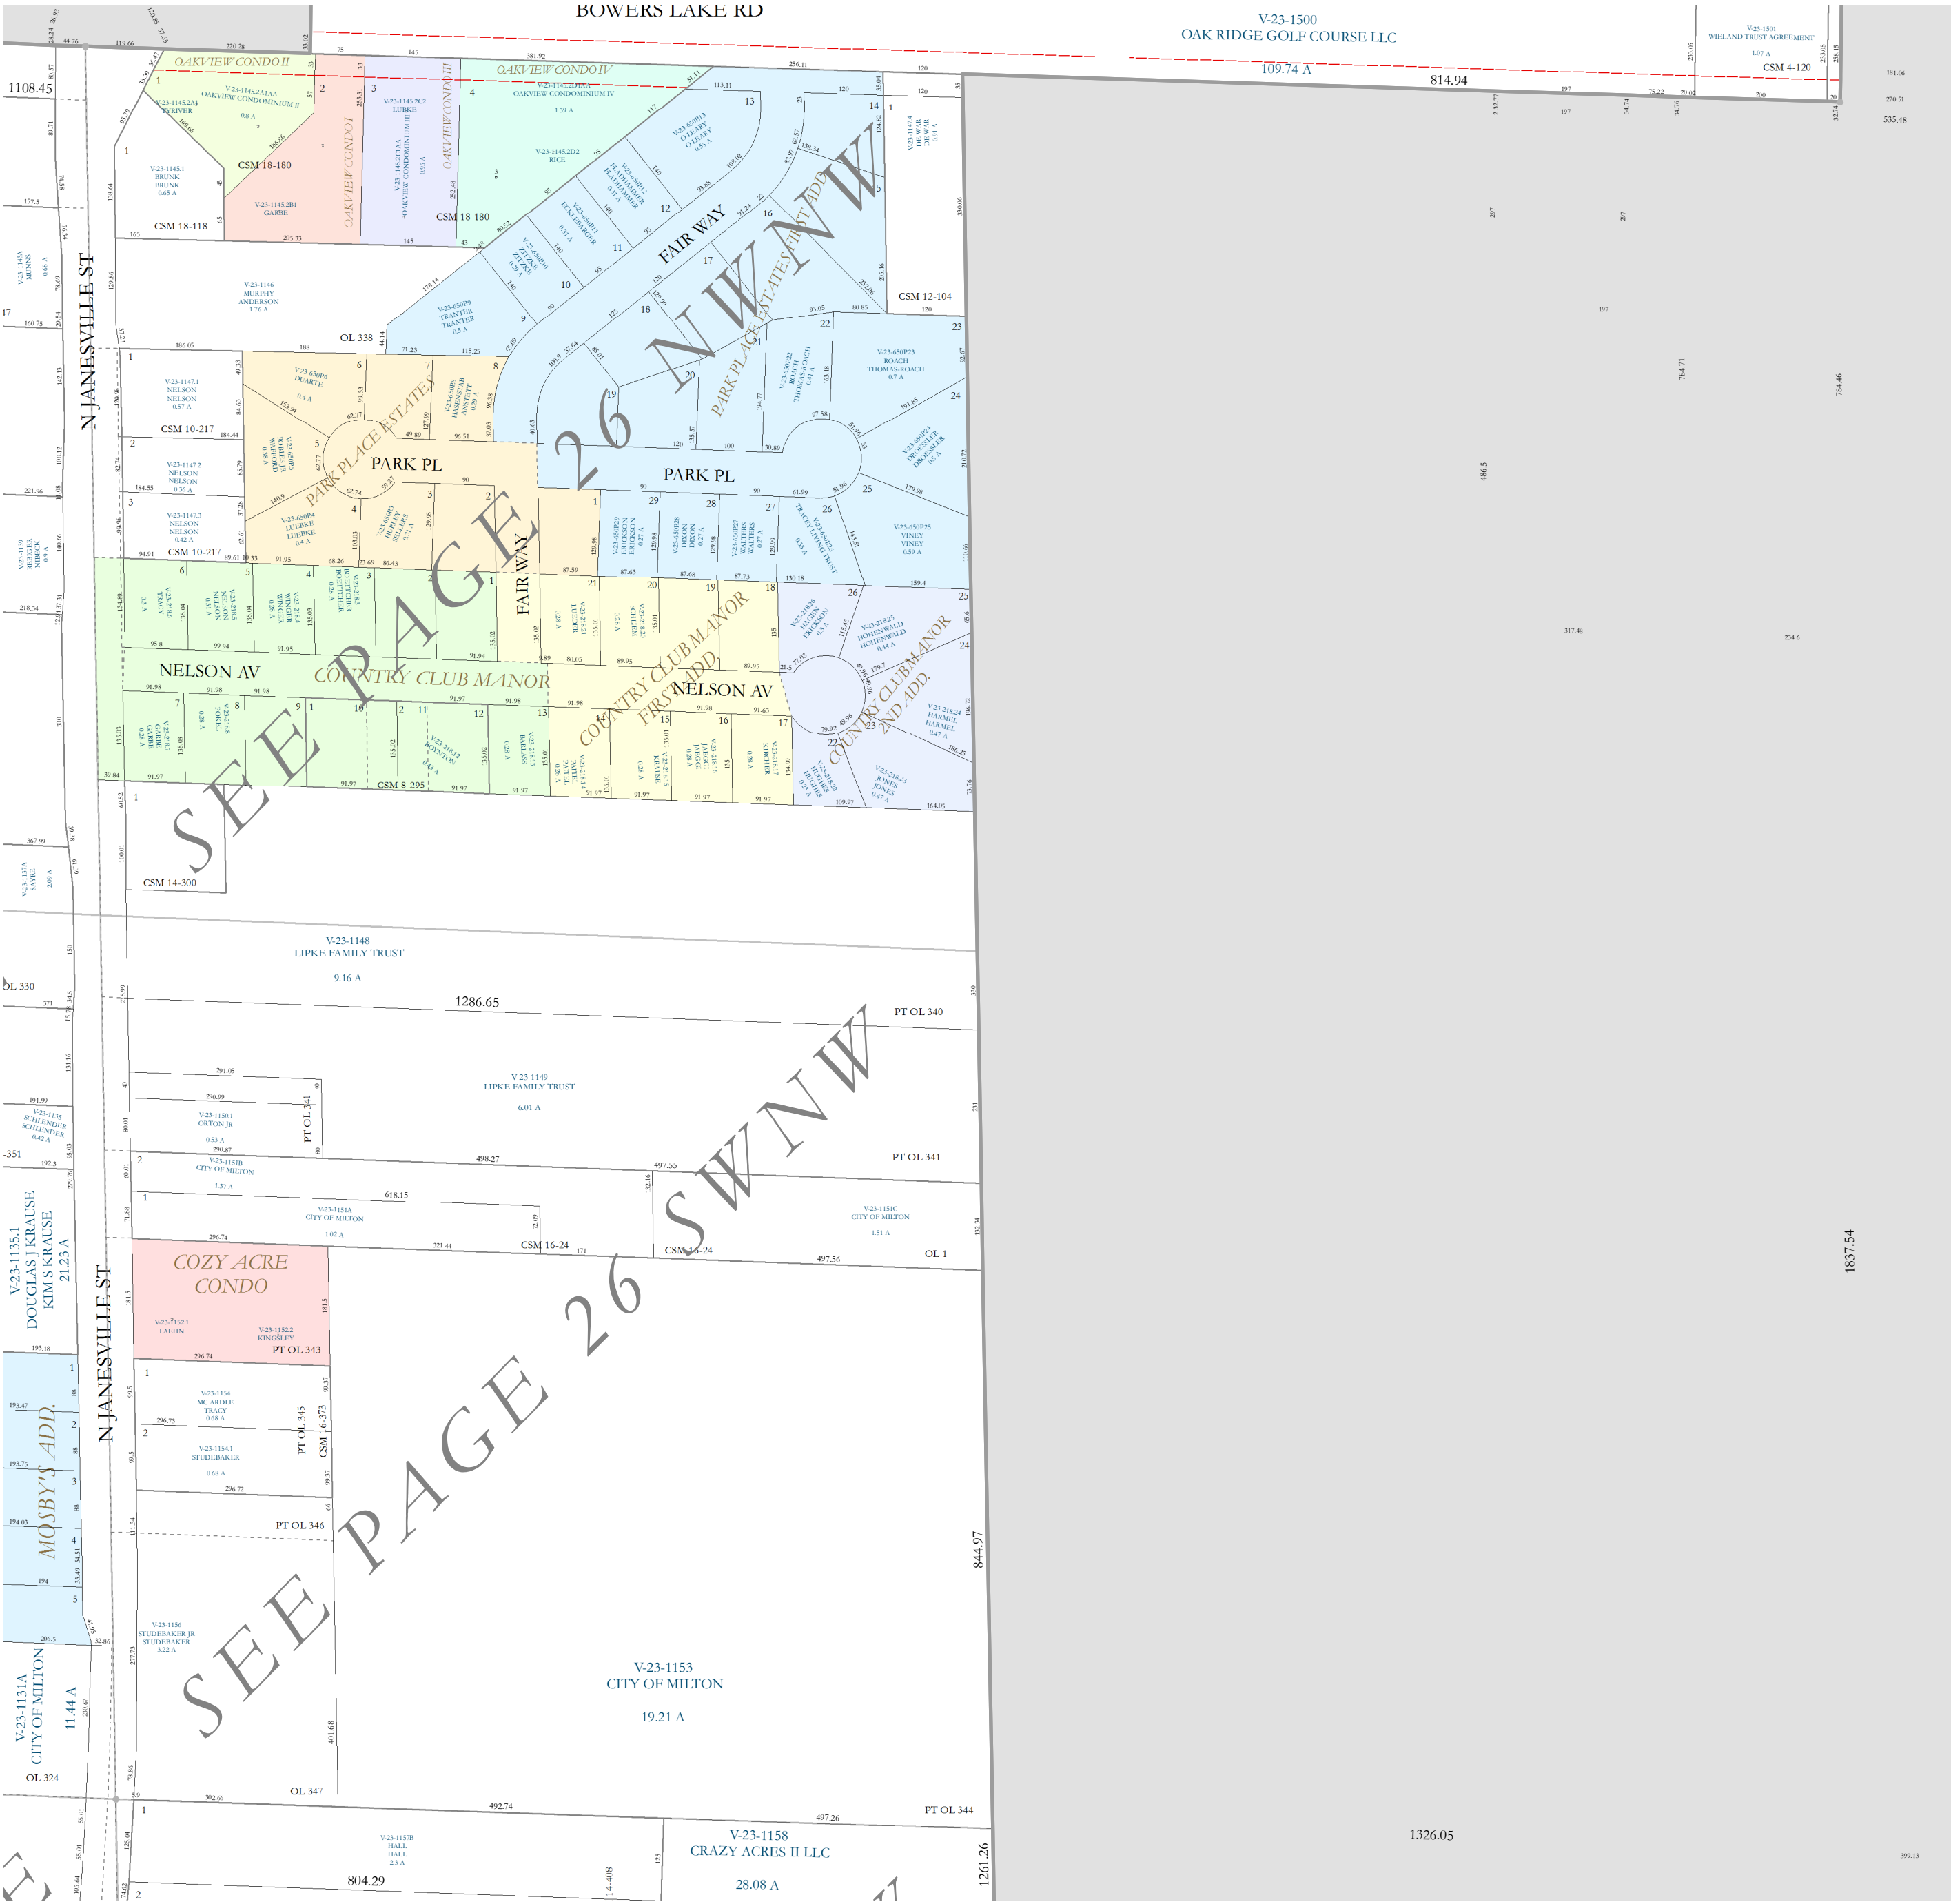

23 SW

V-23-1500
OAK RIDGE GOLF COURSE LLC

109.74 A 814.94

1108.45 181.06 270.35 555.48

27 NE

Town of Milton

1837.54

26 SW

1326.05

99.13

V-23-1153
CITY OF MILTON
19.21 A

V-23-1158
CRAZY ACRES II LLC
28.08 A

SEE PAGE 26 NWNW

SEE PAGE 26 SWNW

SEE PAGE 26 SENE