


Of a Survey on Section 29 T 2 R 11 E. of the 4 P. M. in PLYMOUTH Township  
Rock County, Wisconsin, made MAY the 22 1978

I hereby certify that the following is a correct record of said survey as made by me.



NE CORNER SEC 29

DUG & FOUND NOTHING. ESTABLISHED CORNER ON LINE WITH  
N 1/4 CORNER & N 1/16 CORNER OF THE NE 1/4 OF SEC 29  
AT SINGLE PROPORTIONATE DISTANCE, SET ALUM MON

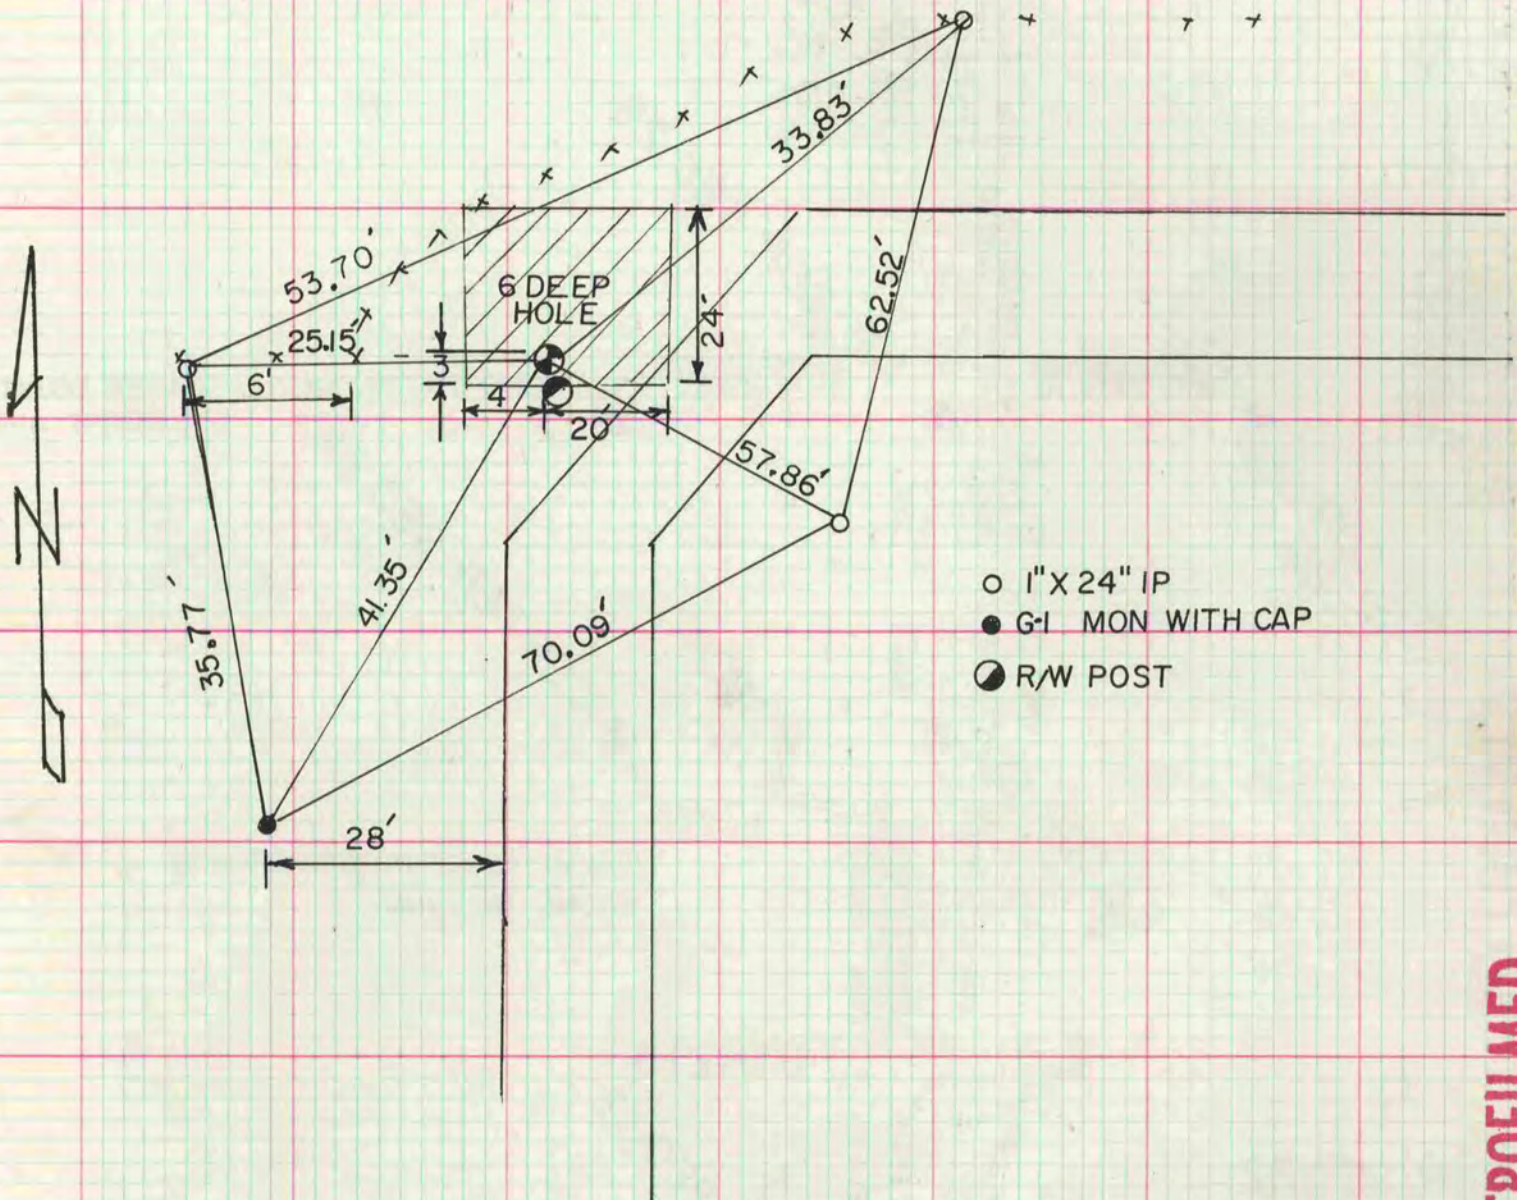

○ N 1/4 COR

LOCKE (1867) 1336.18'  
EDM 1339.05'

○ N 1/16 COR

LOCKE (1867) 1336.18'  
EDM 1339.05'

○ NE COR

LOCKE (1867) 2672.36  
LOCKE (1868) 2677.18  
EDM 2678.10

MICROFILMED