

# PLAT AND RECORD

377

Of a Survey on Section 22 T. 2 R. 12 E. of the 4 P. M. in ROCK Township  
Rock County, Wisconsin, made NOV the 10 1977


COUNTY BUILDING  
CITY OF JANESVILLE

I hereby certify that the following is a correct record of said survey as made by me.



WEST MEANDER COR SEC 22 T.2 R.12 E.

CLAYTON SHIMEALL'S PLAT OF SURVEY JULY 1963  
STATES THAT HE FD. A 6"X12"X12" STONE @ LIMESTONES

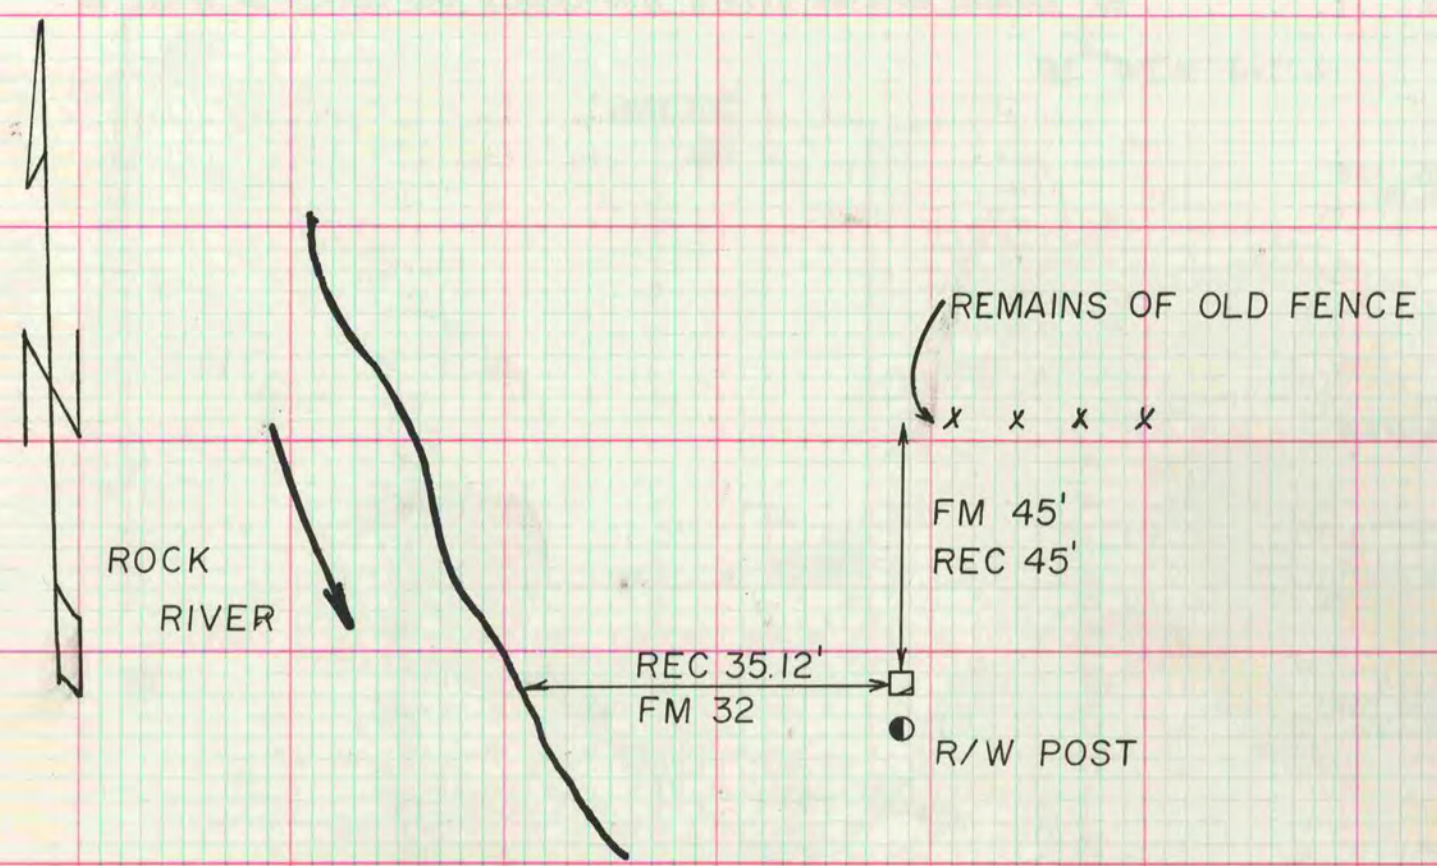

FD 6"X10"X12" HH @ 4 LIMESTONES  
SET ALUM. MON & R/W POST

MR. AMOS GRONDALEN SHOWED US THE ROCK  
WHERE HE REMEMBERED C.S. FINDING IT.

MICROFILMED